



BENDS AT MANHOLES

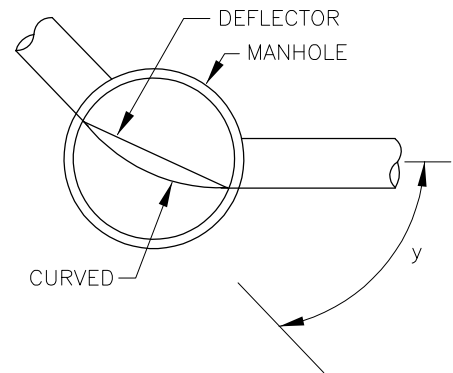

NOTE: HEAD LOSS APPLIED AT OUTLET OF MANHOLE

N.T.S.

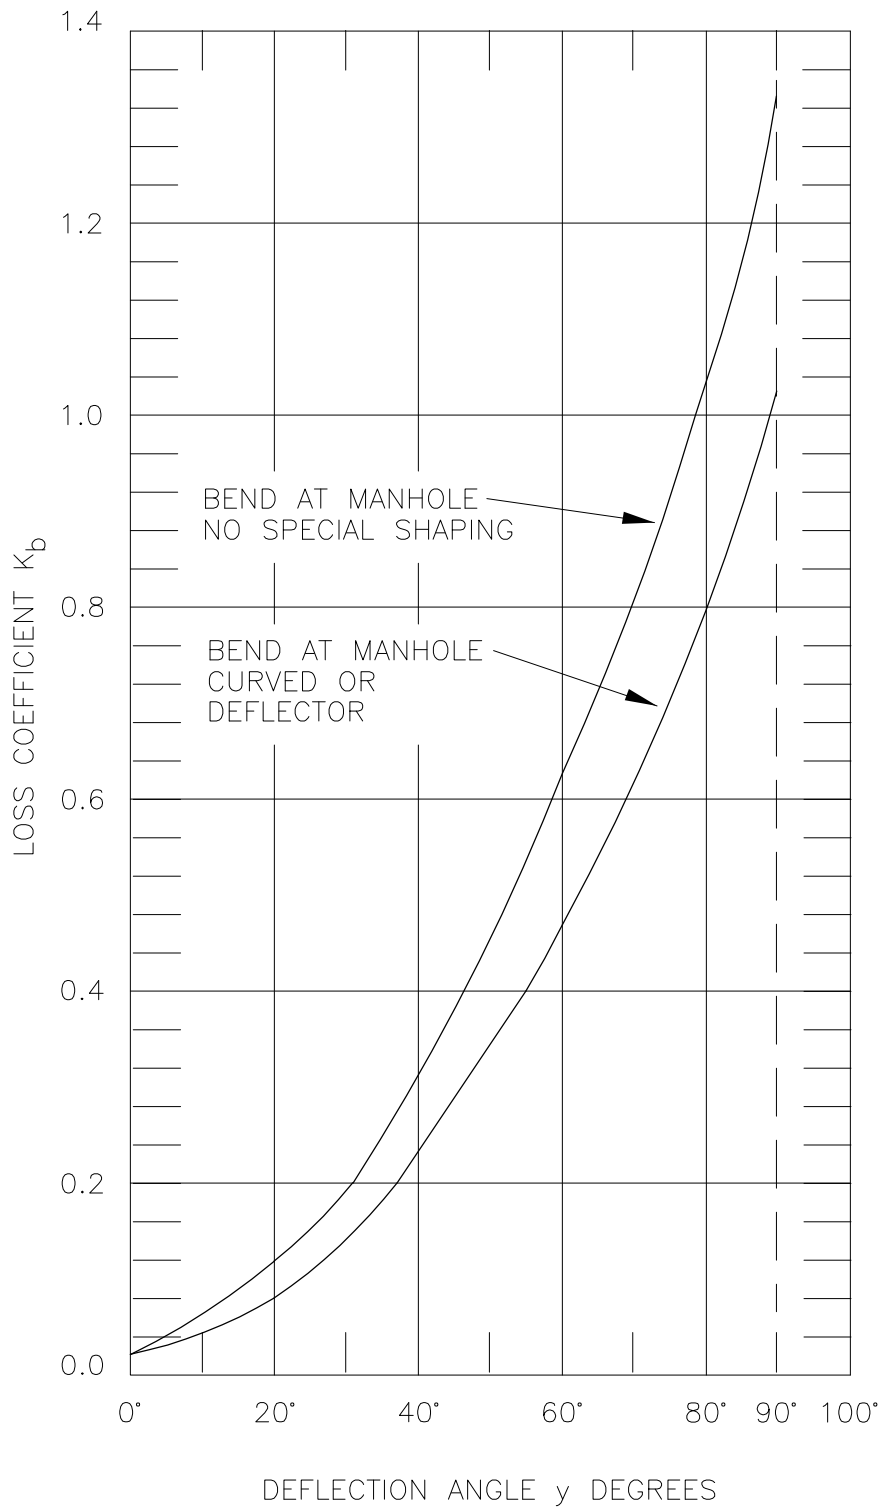

STANDARDS &
SPECIFICATIONS

REVISED:

**STORM SEWER
ENERGY LOSS
COEFFICIENT**

DATE:

DRAWING NO. 400-21